

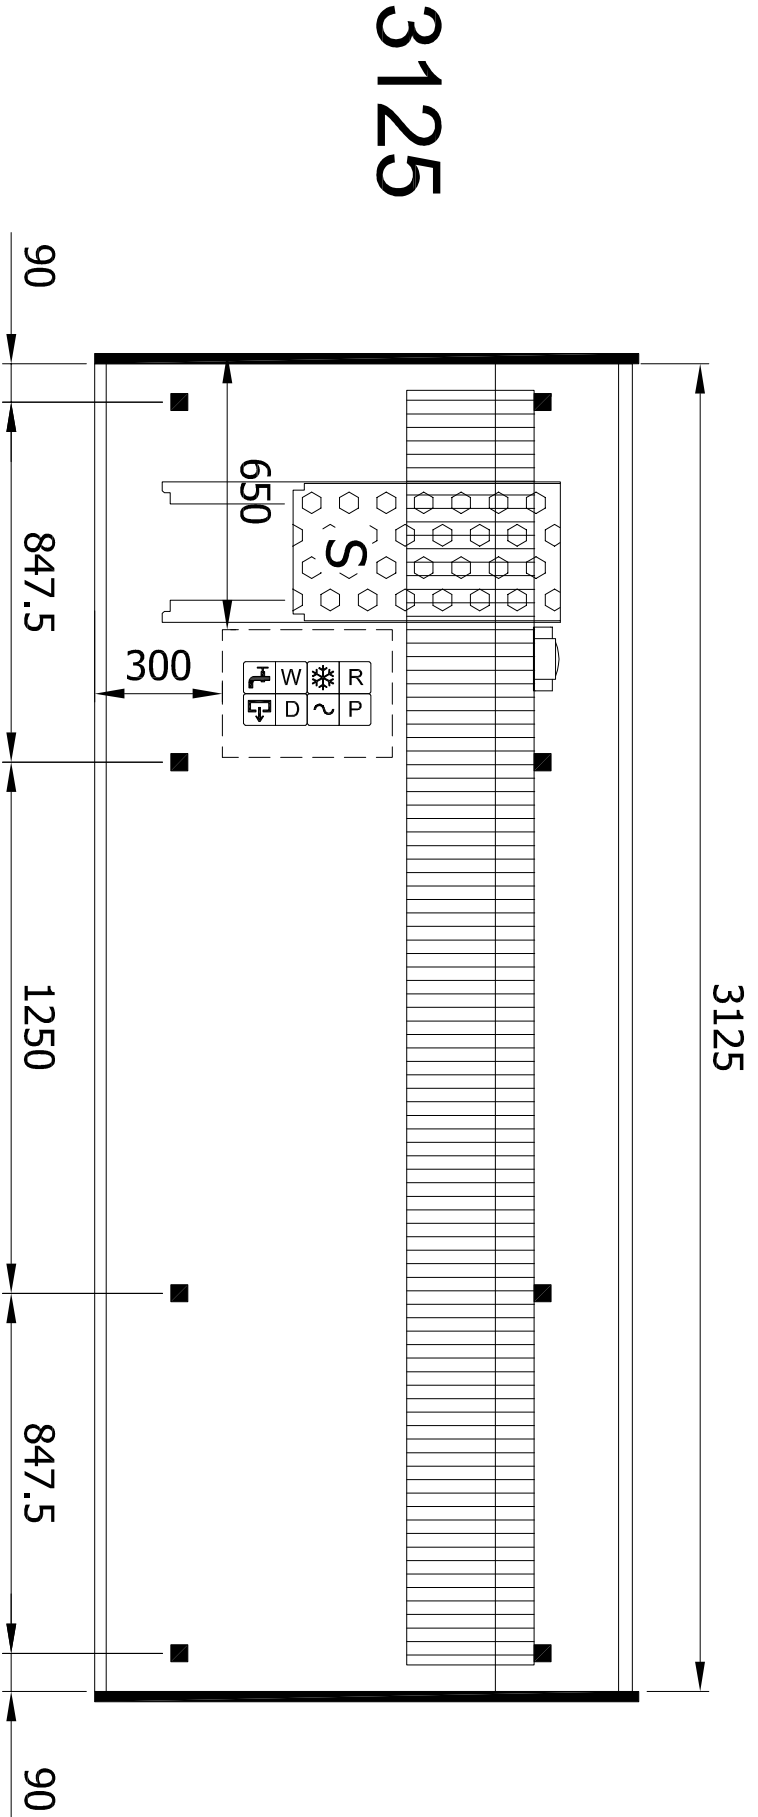
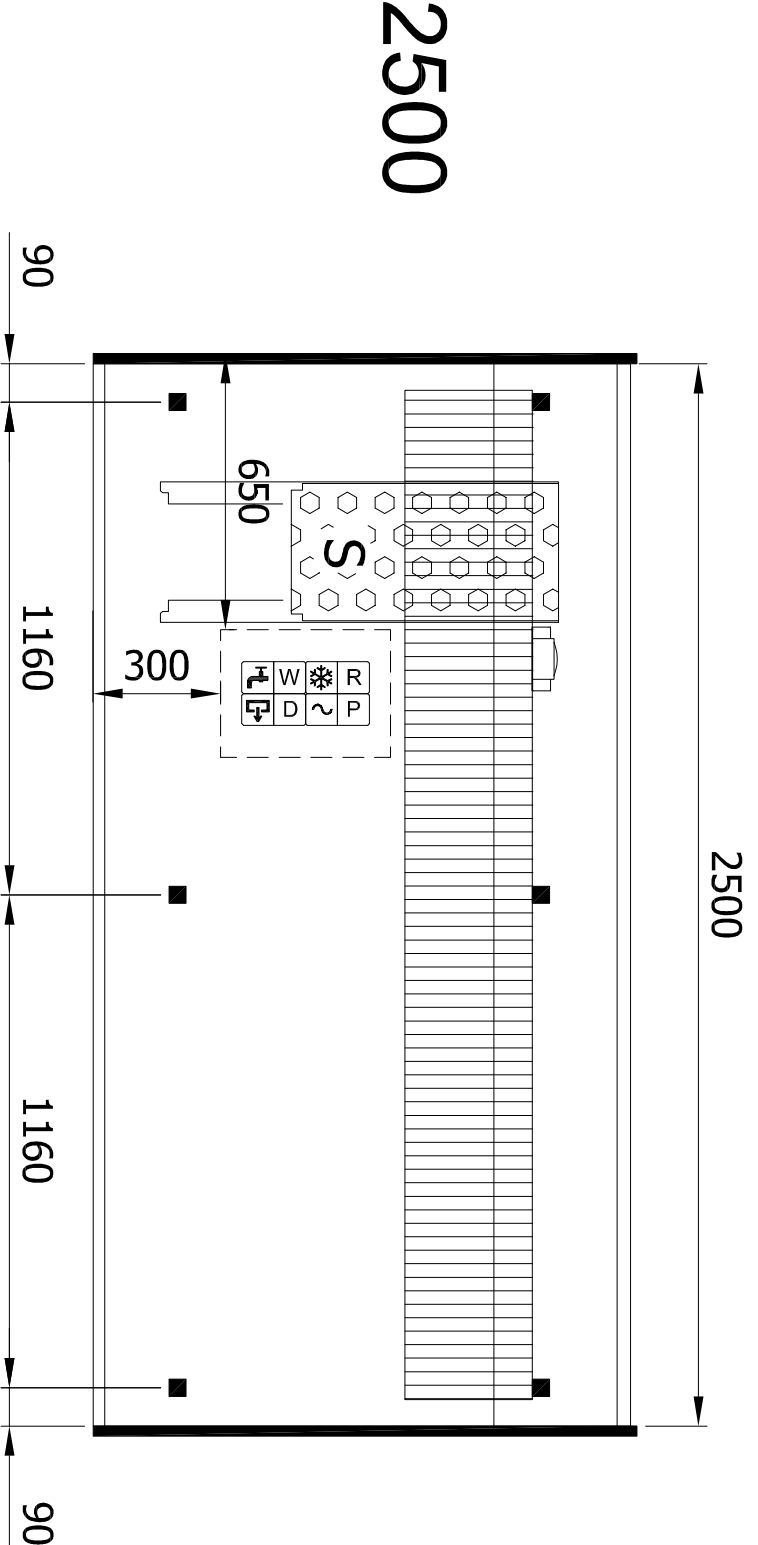
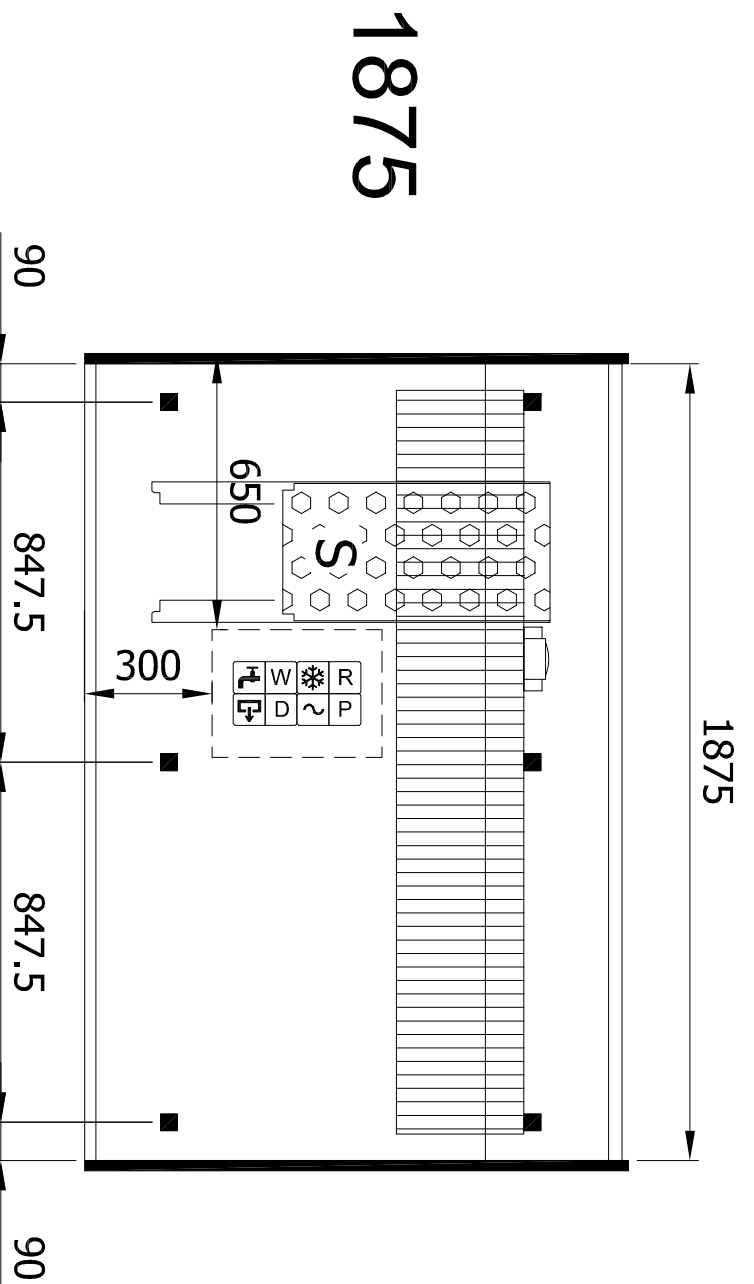
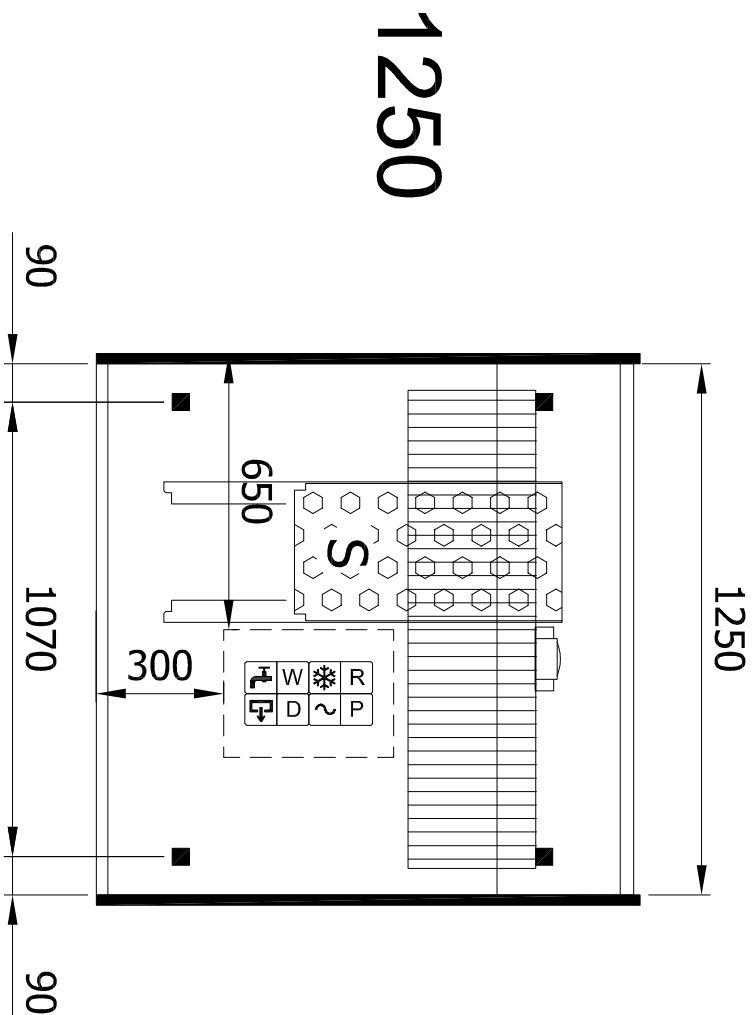
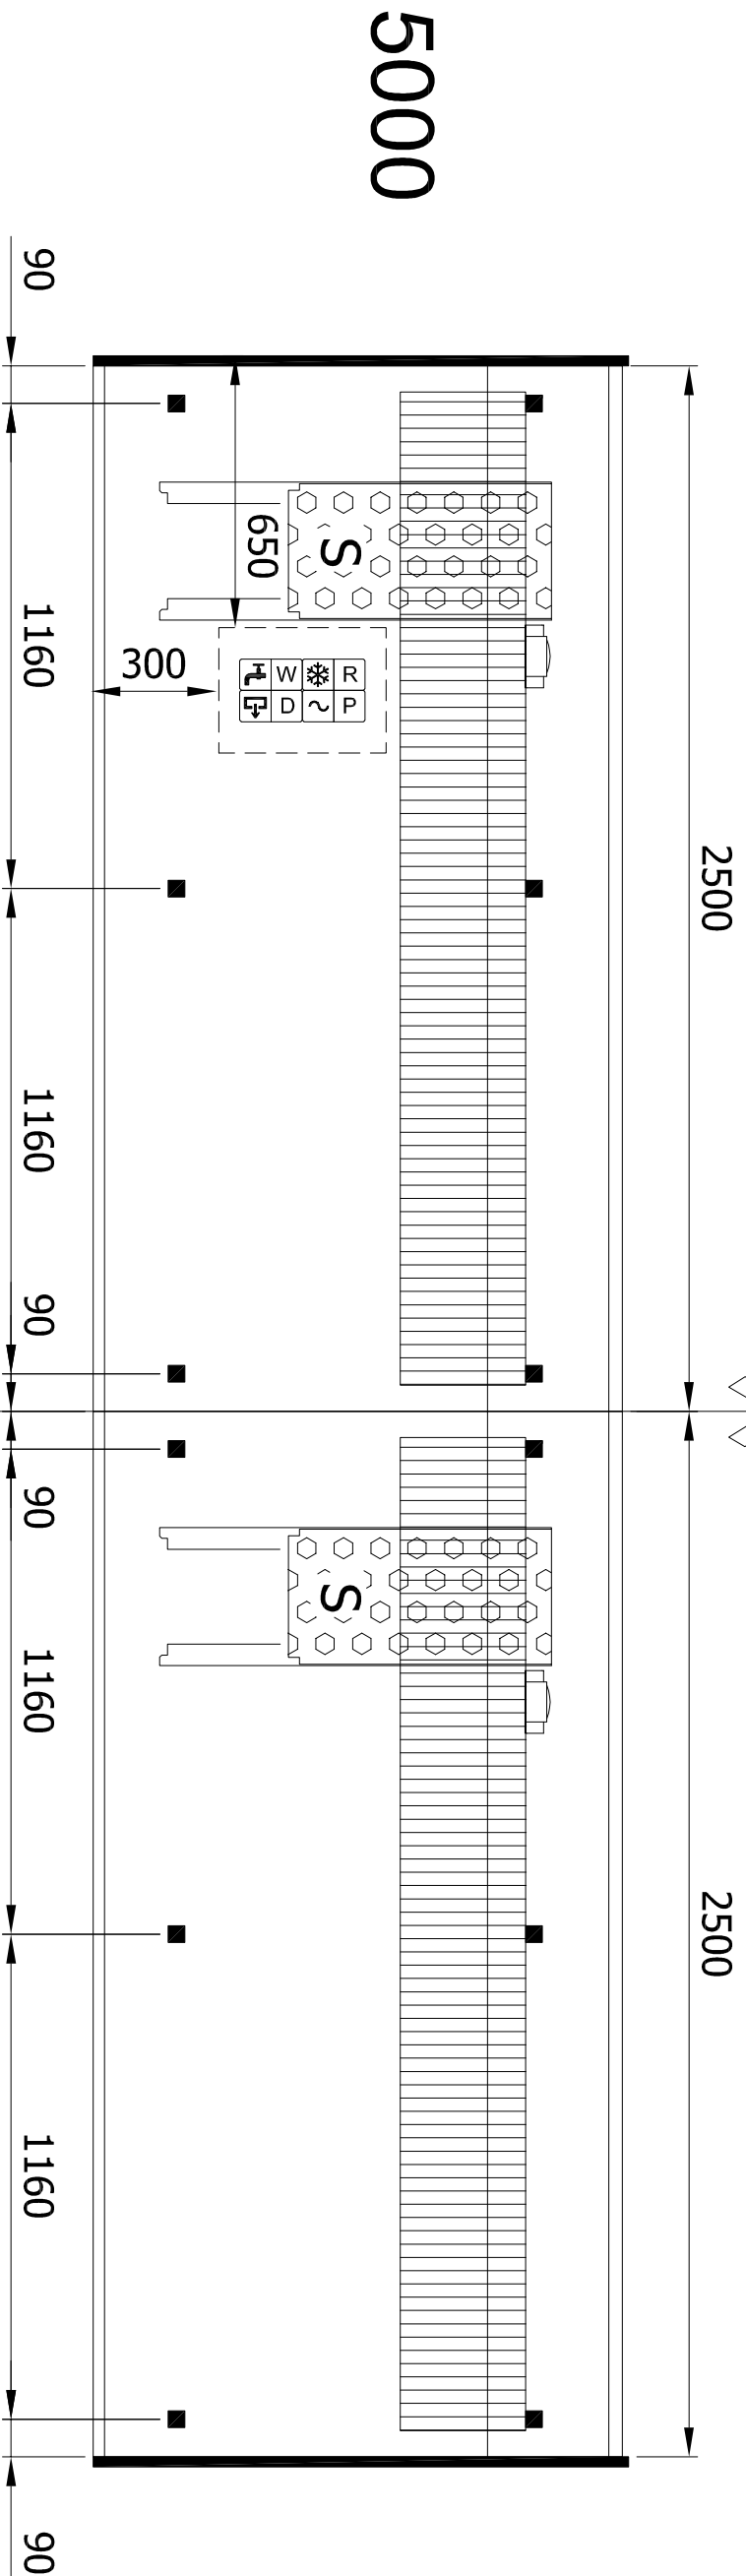


SMEVA Vision MKII SP

Schematic topview Counters 1,25 - 12,5 mtr.
Sheet 1/4 (1,25 - 5 mtr.)





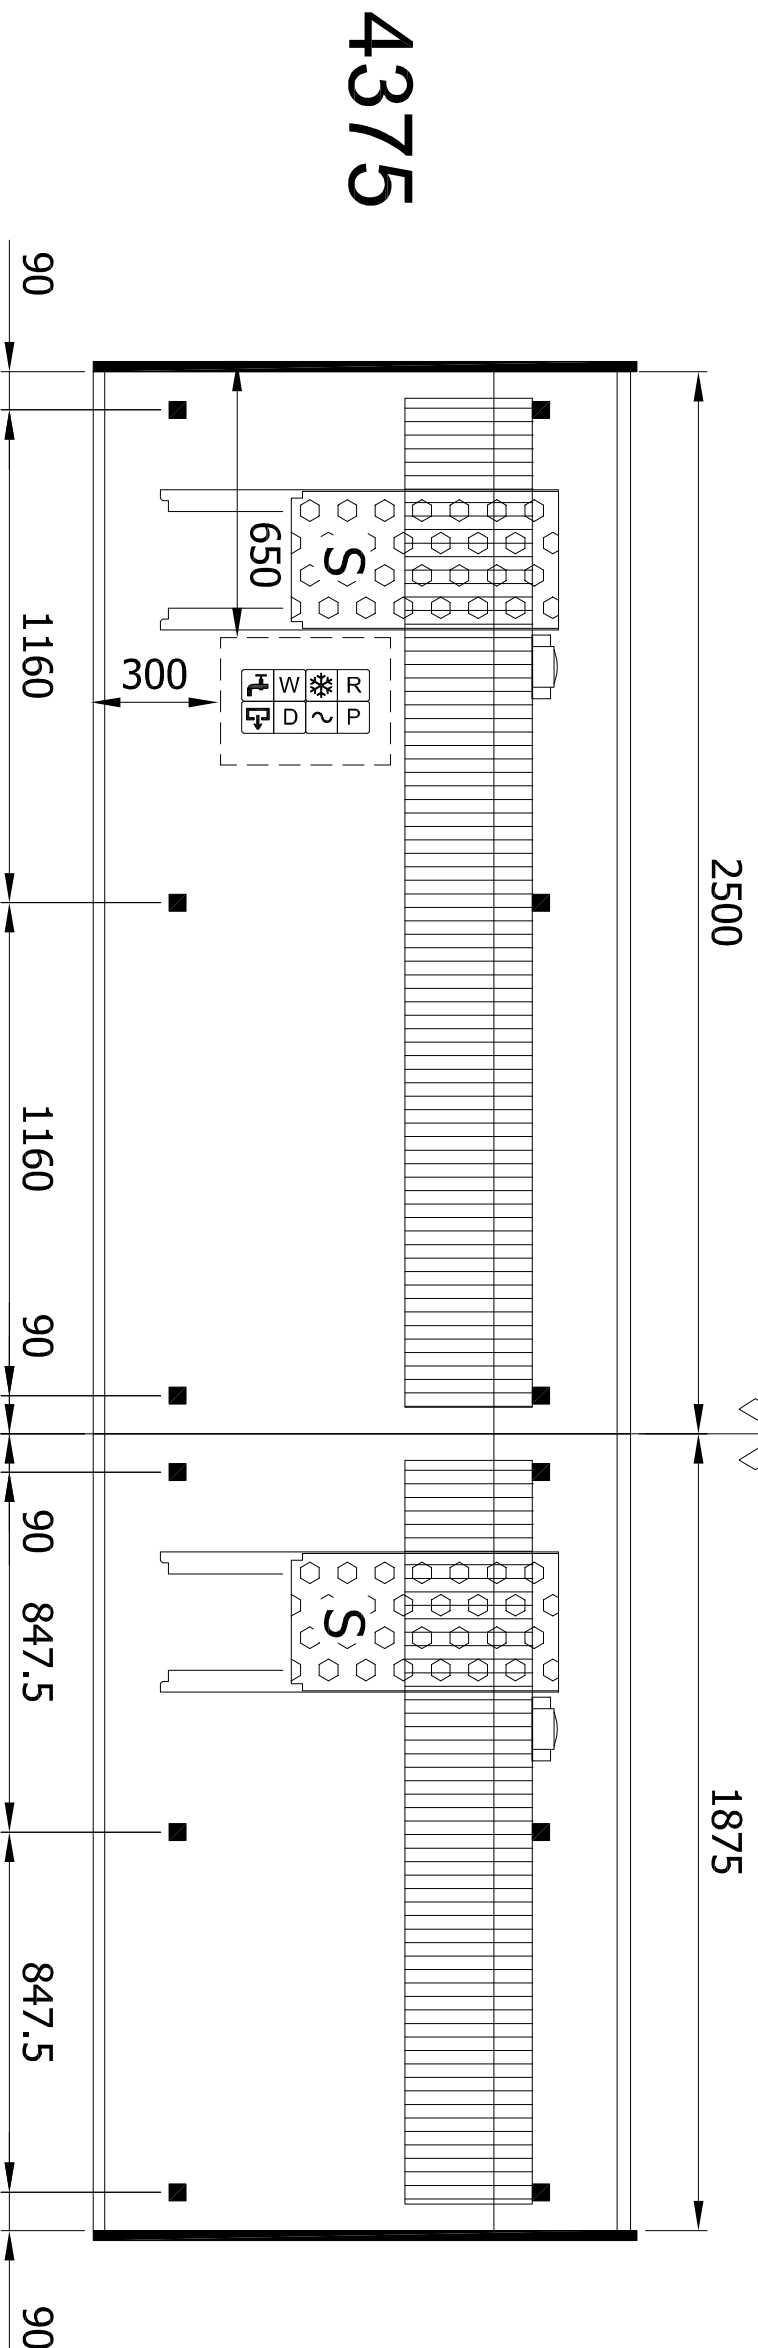


consumer side


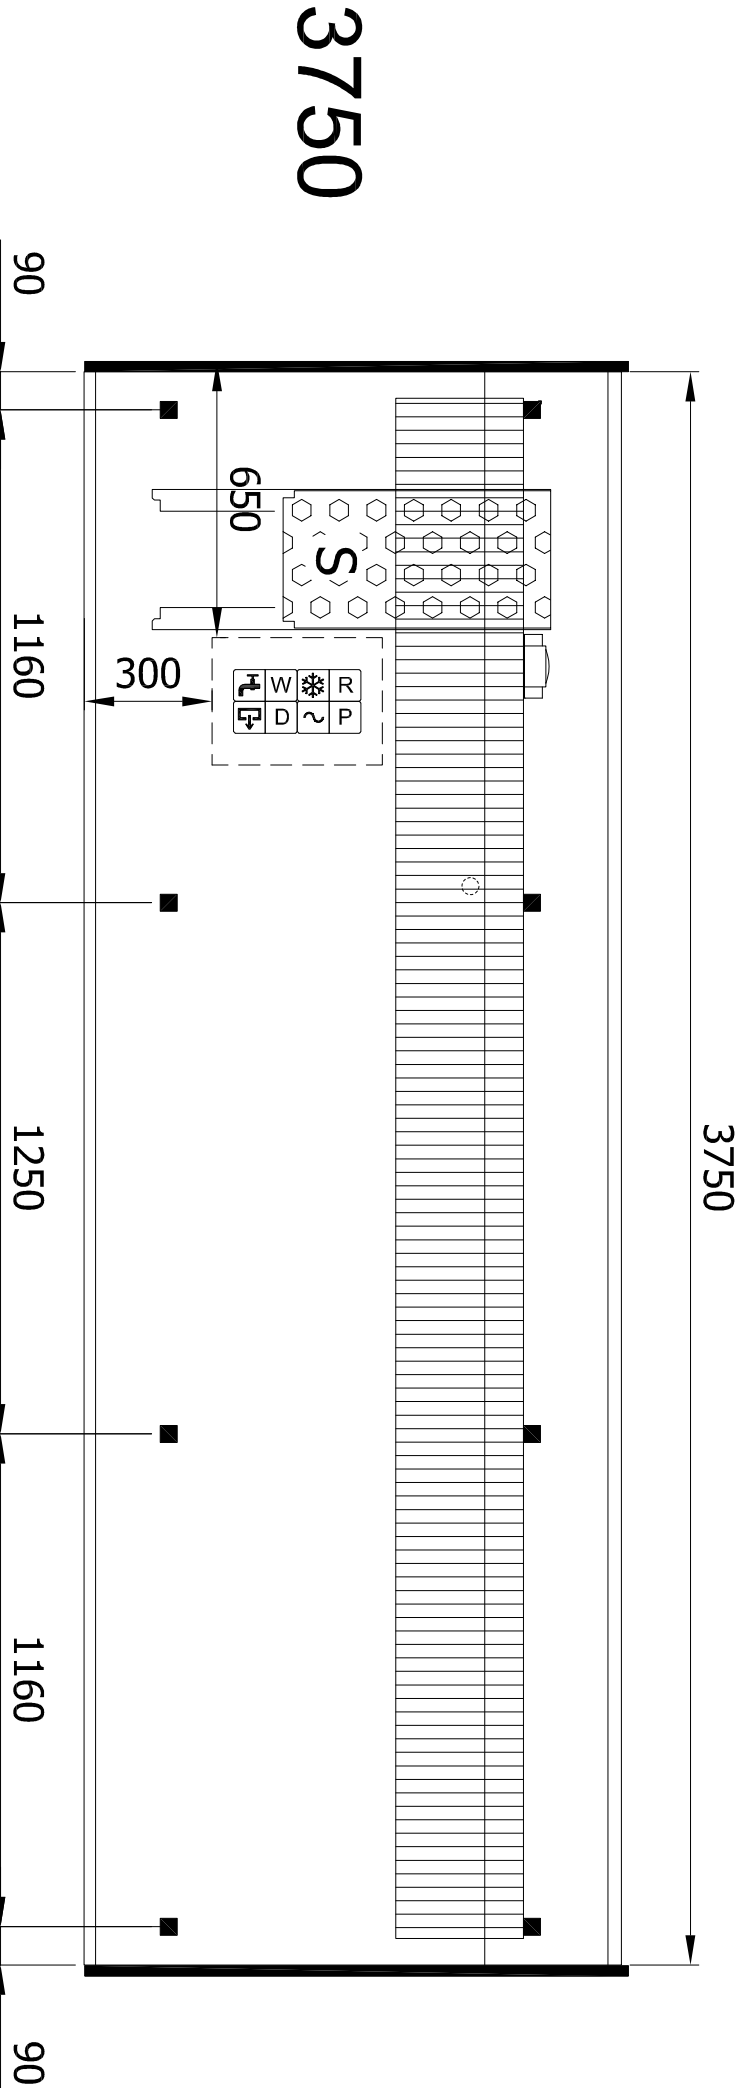


consumer side


Vision MKII "(Self service) Pre-packed"
(scale 1:20)

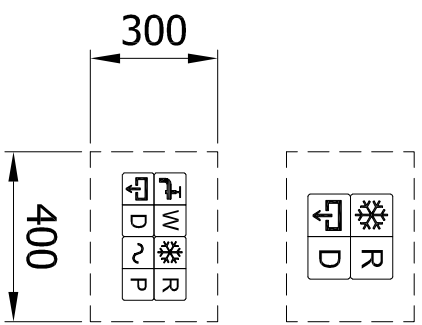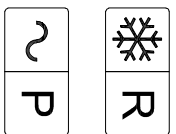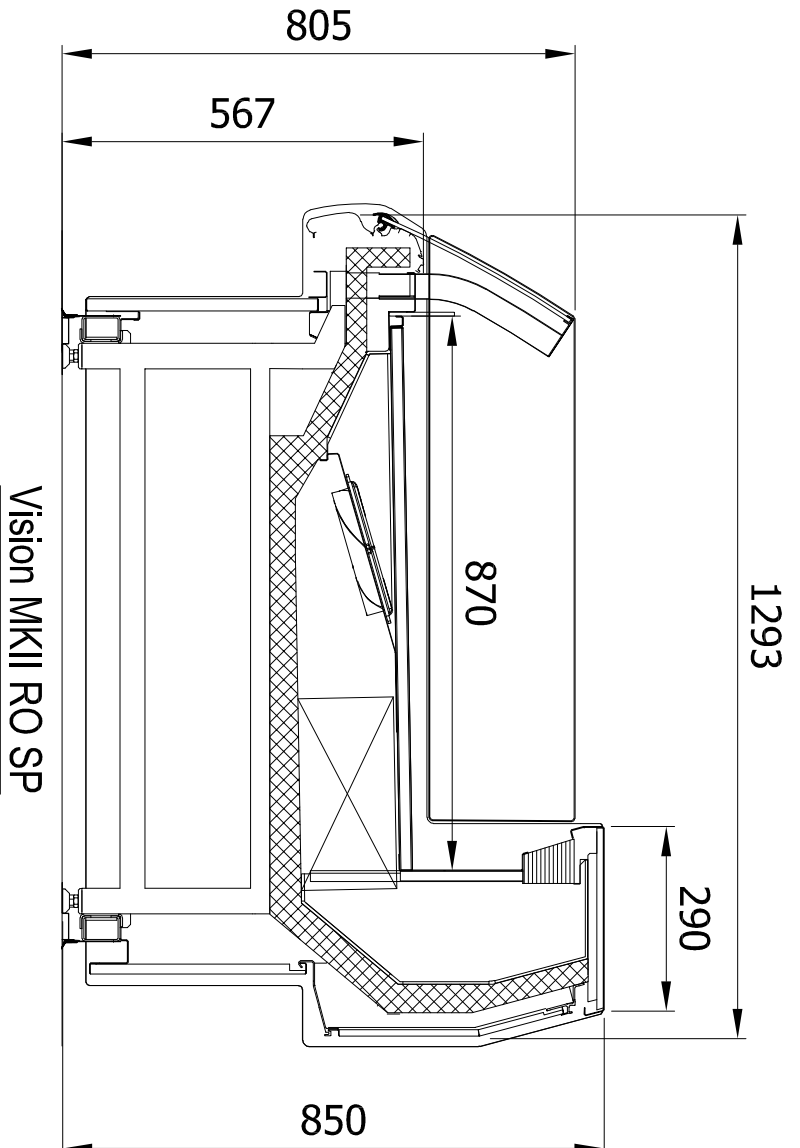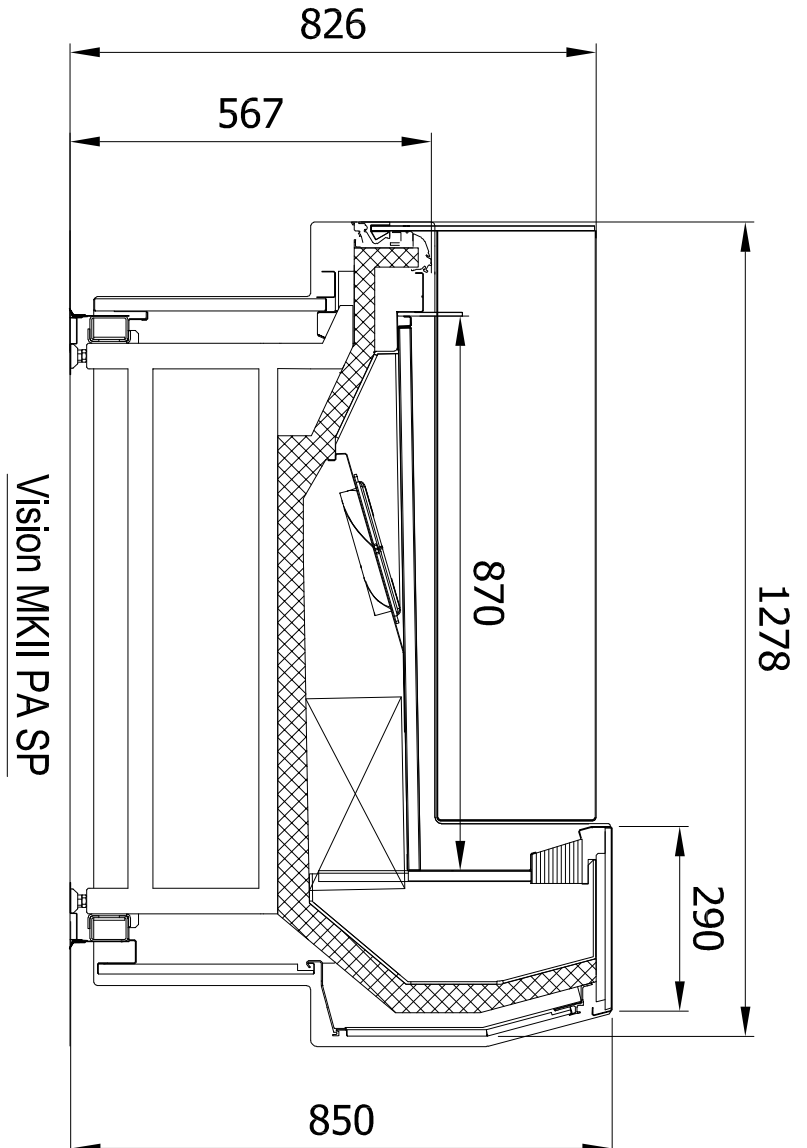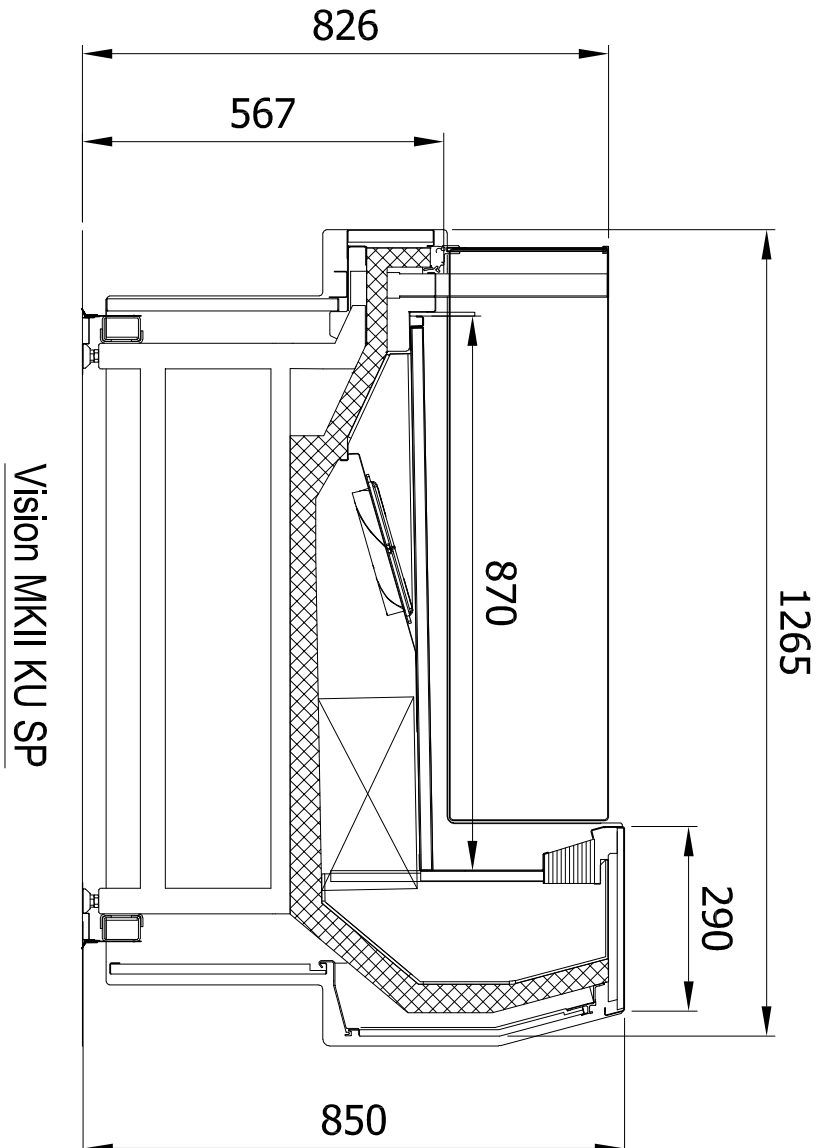

Floorconnections

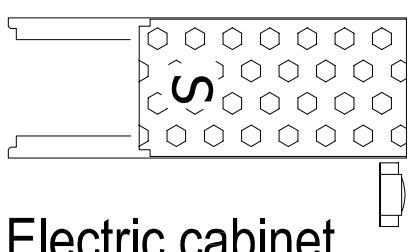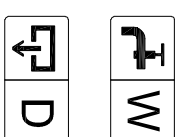


Electric cabinet

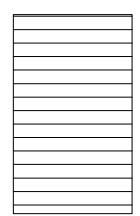

Coil

Leg position

Gable-end

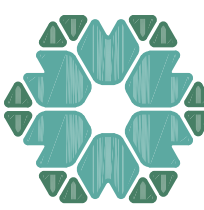Customer:		Revision date:		 smeva P R O D U C T S
Department:		Rev. date:		
Project:		Drawn by:		
VISION MKII		PL		
Scale:		1 : 25		
Title:		VISION MKII SP - FLOORPLAN 1,25 - 5 mtr.		
Sheet:		A1		
Rev.:		01		